



# M-4058-6

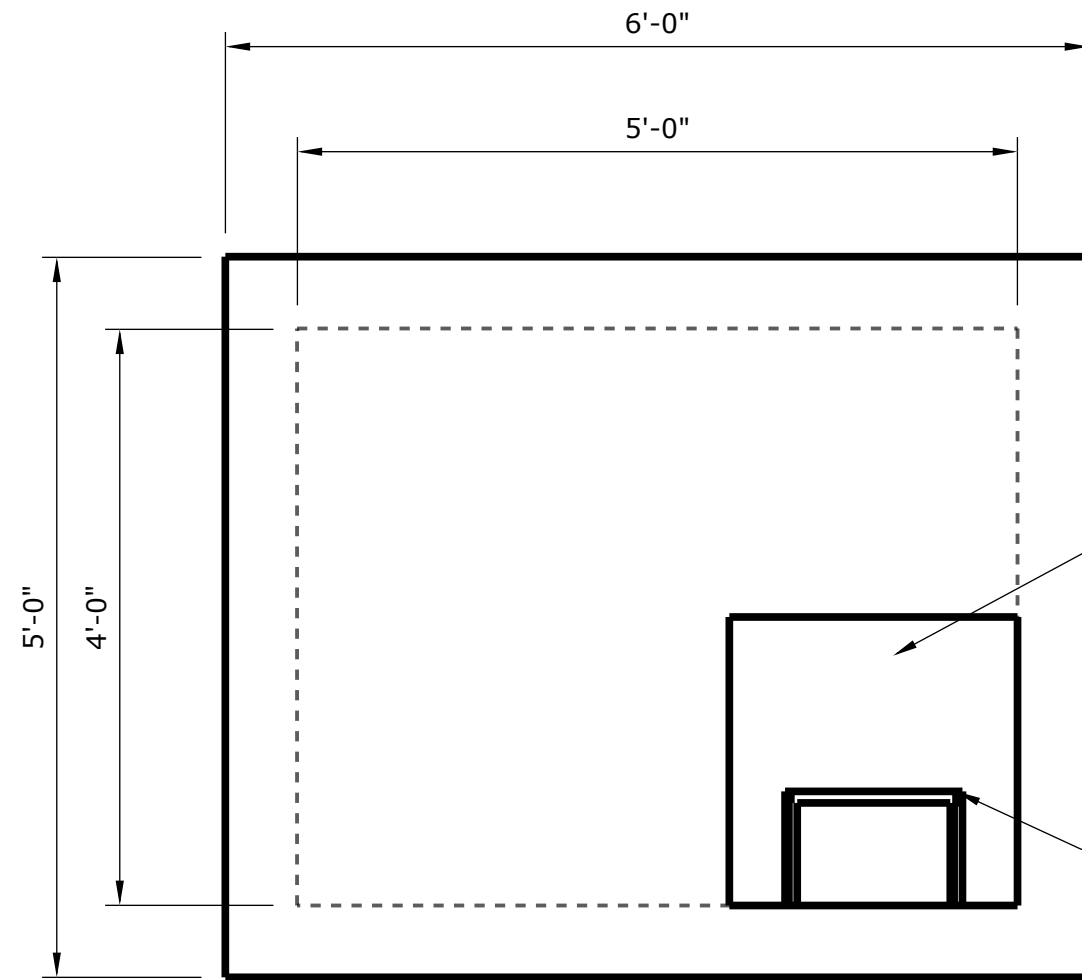


M-1 Tanks Precast  
13058 N Frontage Rd E  
Moses Lake Wa  
98837  
509-766-2914

**SIDE VIEW**  
Scale 1:16

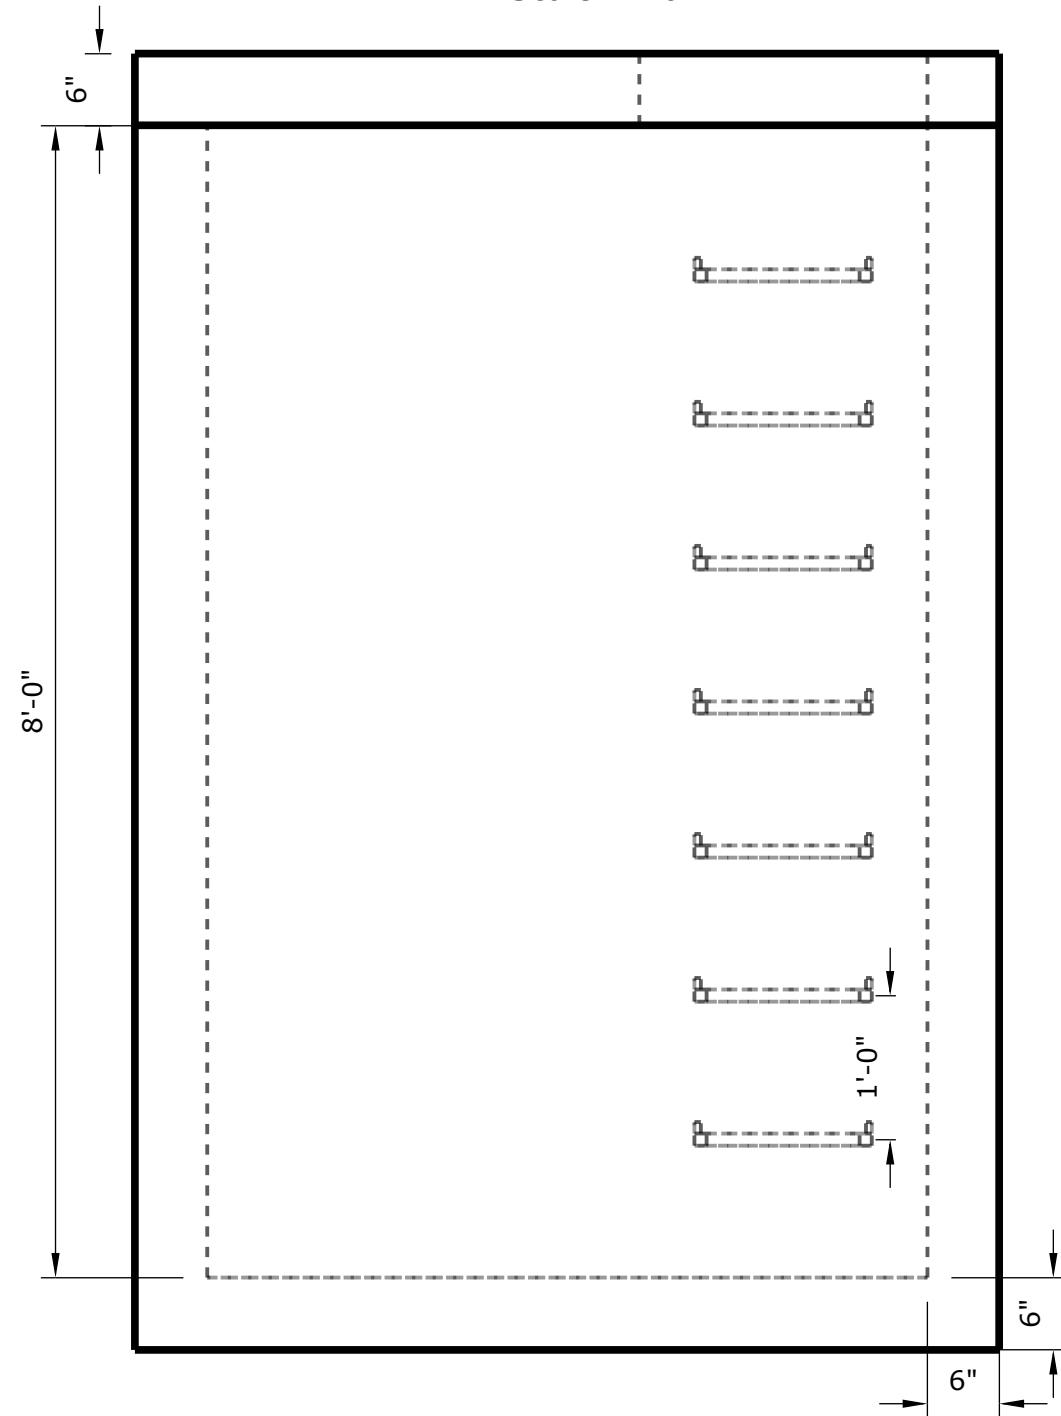

**TOP VIEW**  
Scale 1:16

- Notes:
- Vault built to meet or exceed ASTM standards
  - Knockouts available upon request
  - Concrete Strength - 5000 PSI minimum at 28 day

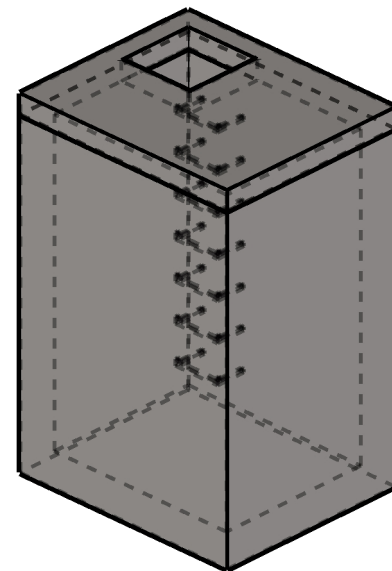

• Casting/Hatch as requested

• Ladder

Weights:  
Base: 14,080 lbs  
Lid: 1,920 lbs